

Woburn Close, Bushey, WD23
Asking Price £1,225,000



Woburn Close, Bushey, WD23

Asking Price £1,225,000

A charming family home on a peaceful cul-de-sac, offering privacy, space and future potential in the heart of Bushey.

Tucked away in a peaceful cul-de-sac on the sought-after Woburn Close in Bushey, this attractive four-bedroom family home boasts charming mock-Tudor frontage and excellent living space throughout.

The property benefits from a large private driveway leading to a double garage, providing ample off-street parking. There is also scope to extend the ground floor (subject to the usual planning permissions), offering exciting potential for future enhancement.


Internally, the home features a modern, contemporary kitchen complete with a bespoke breakfast area designed specifically to accommodate a breakfast table, creating an ideal space for informal dining. The ground floor also offers a spacious combined living and dining room, perfect for entertaining, alongside a separate TV room providing a more relaxed family space.

To the rear, the property enjoys a beautifully private garden that is not overlooked, surrounded by greenery and benefitting from a fitted irrigation system to help

maintain the landscaping with ease.

Upstairs, the accommodation comprises four well-proportioned bedrooms, including a spacious principal bedroom with a walk-in wardrobe and en-suite bathroom. Two further bedrooms and a family bathroom complete the first floor. The first floor also benefits from air conditioning throughout, providing additional comfort during the warmer months.

Overall, this is a superb family home offering privacy, generous accommodation and future potential, all set within a quiet and desirable residential setting.

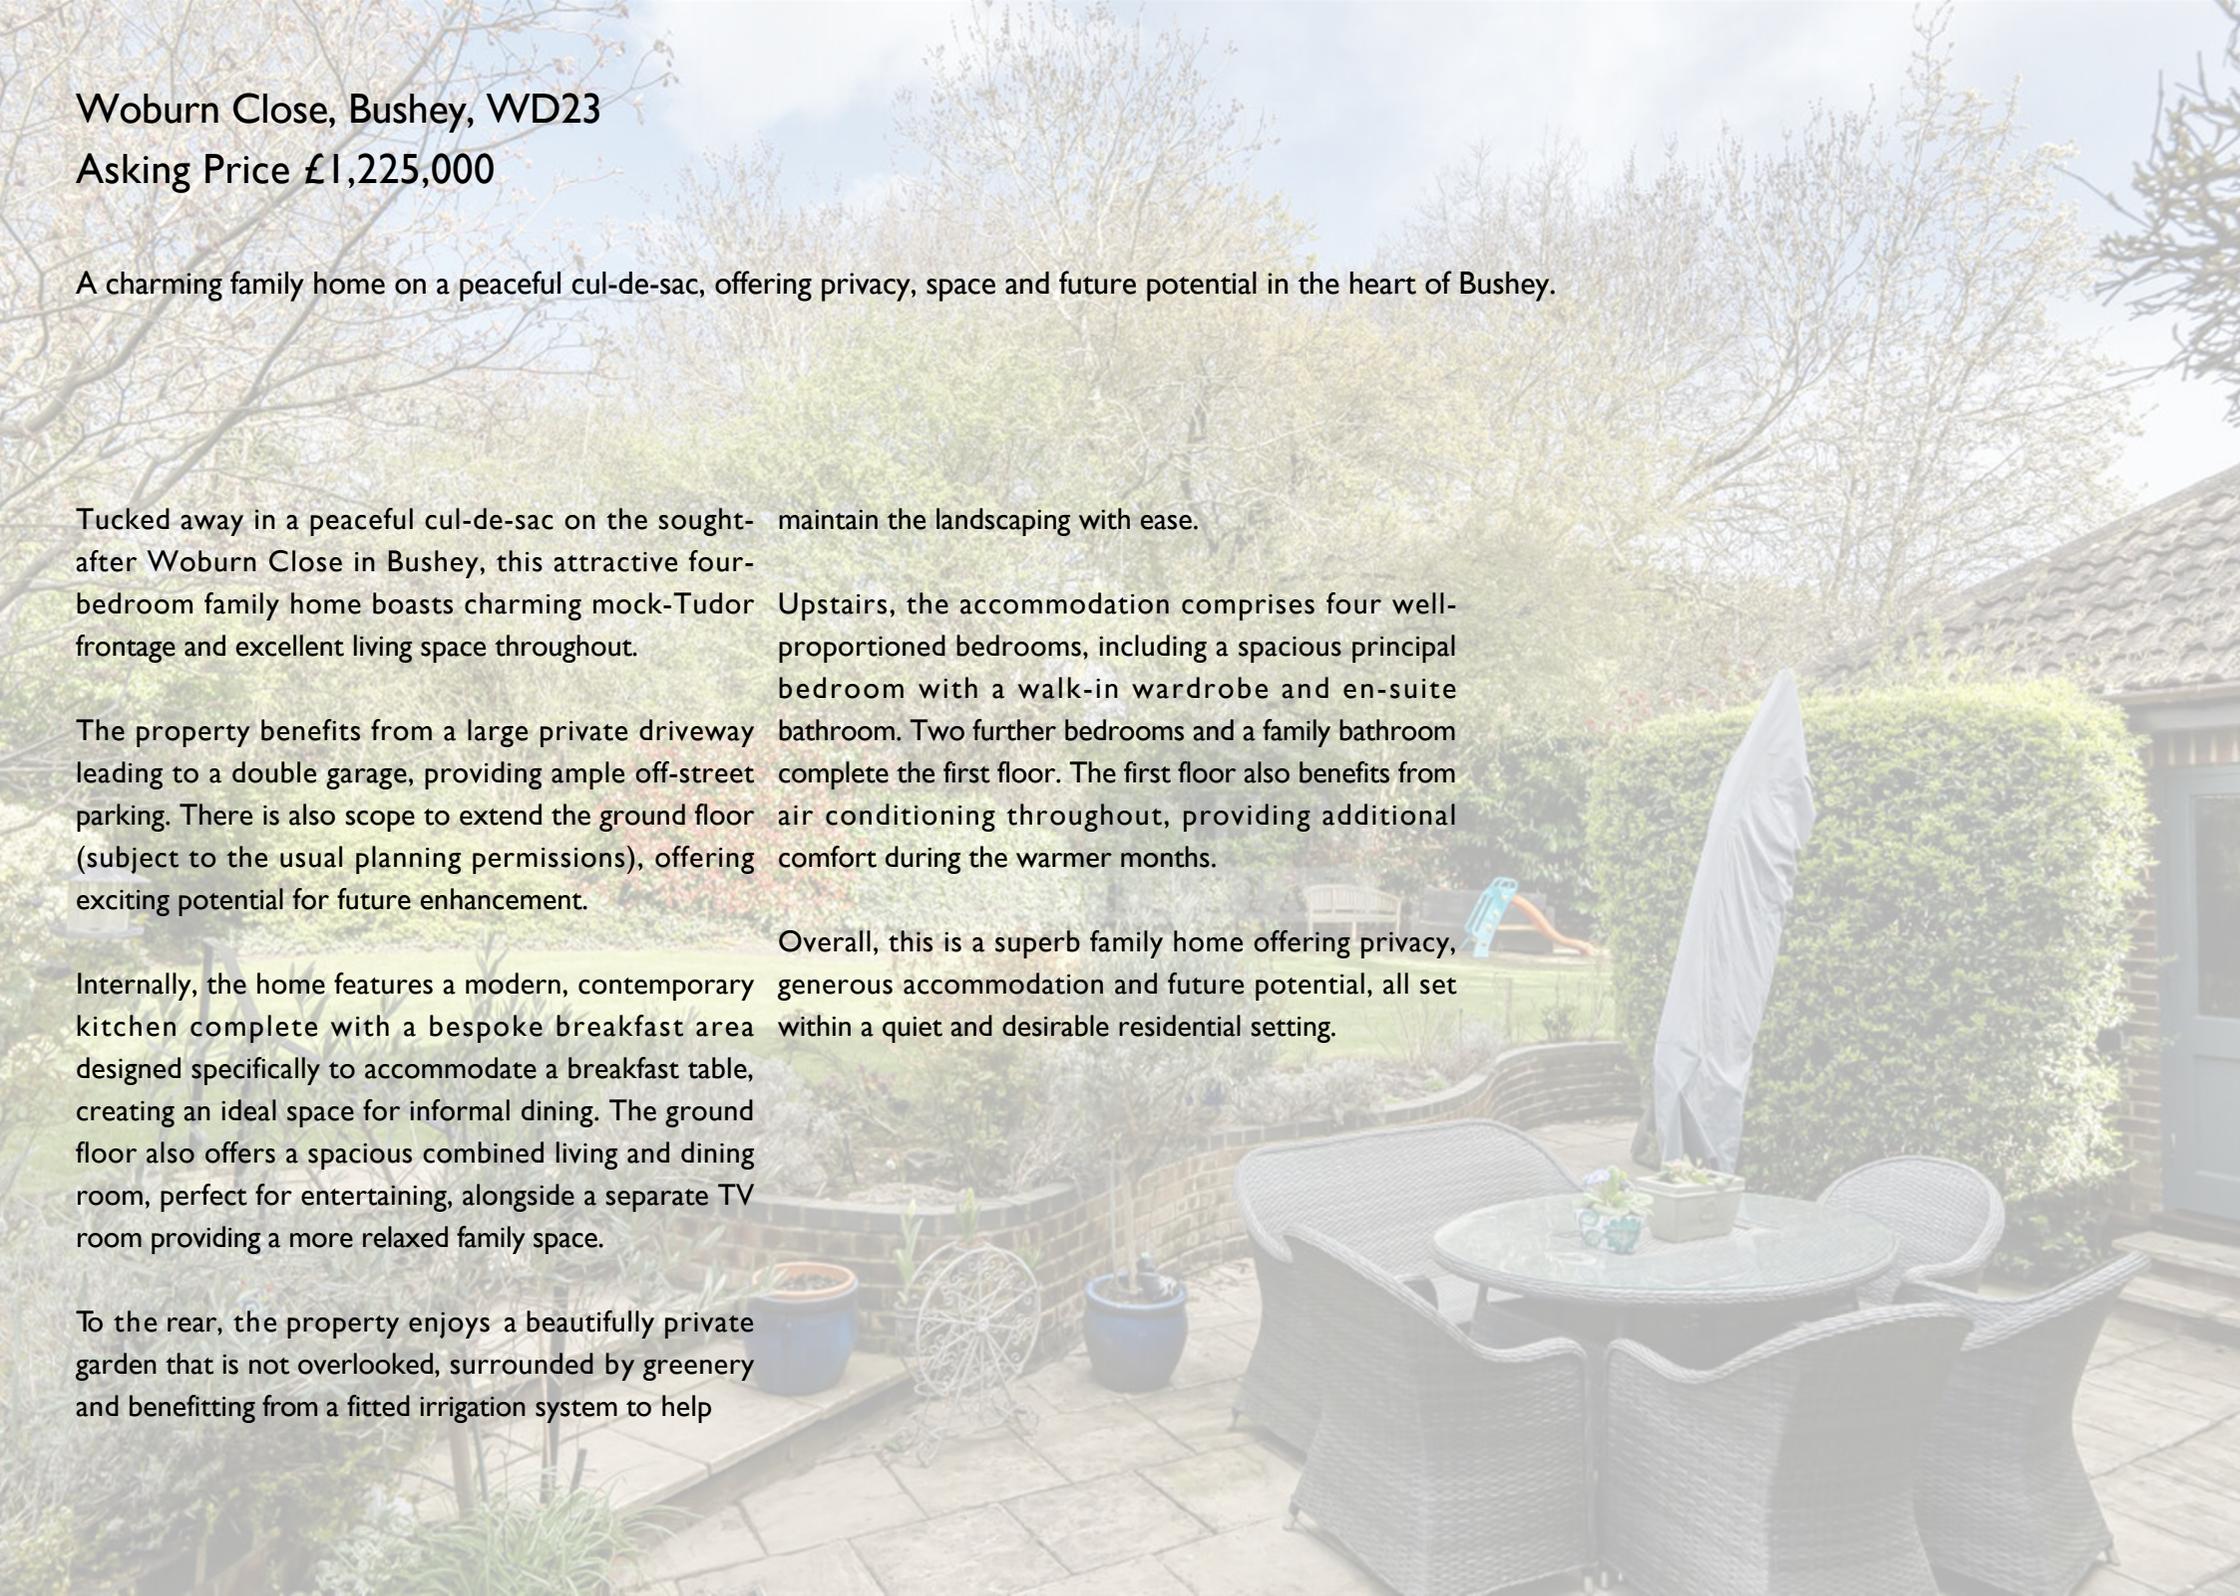




Woburn Close, Bushey, WD23


Approximate Area = 1718 sq ft / 159.6 sq m
 Limited Use Area(s) = 23 sq ft / 2.1 sq m
 Garage = 300 sq ft / 27.8 sq m
 Total = 2041 sq ft / 189.6 sq m

For identification only - Not to scale
 For identification only - Not to scale

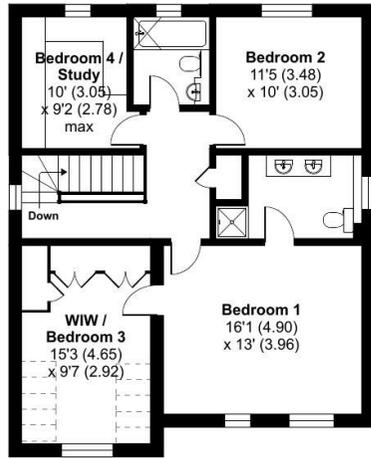

FIRST FLOOR

Denotes restricted head height

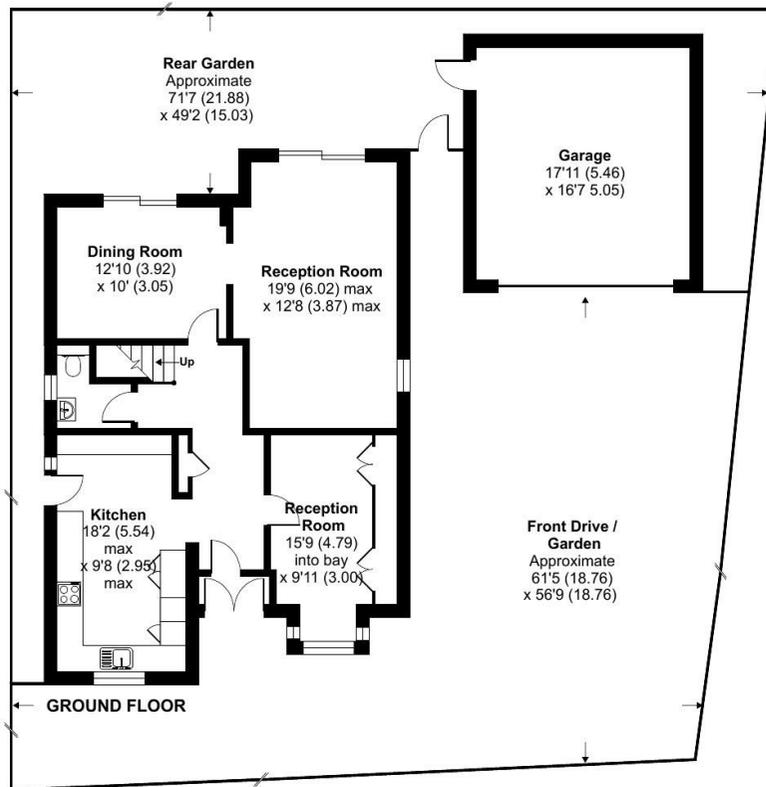

GROUND FLOOR

Floor plan produced in accordance with RICS Property Measurement 2nd Edition, Incorporating International Property Measurement Standards (IPMS2 Residential). © nchecom 2026. Produced for Londinium Residential. REF: 1436864



Common Road, Stanmore, HA7 3HX
 020 8050 8810
 info@ldn-r.com
 ldn-r.com

Energy Efficiency Rating		Current	Potential
Very energy efficient - lower running costs			
(92 plus) A			
(81-91) B			
(69-80) C			
(55-68) D		66	73
(39-54) E			
(21-38) F			
(1-20) G			
Not energy efficient - higher running costs			
England & Wales		EU Directive 2002/91/EC	